


Floor Plan

1:50 @ A3

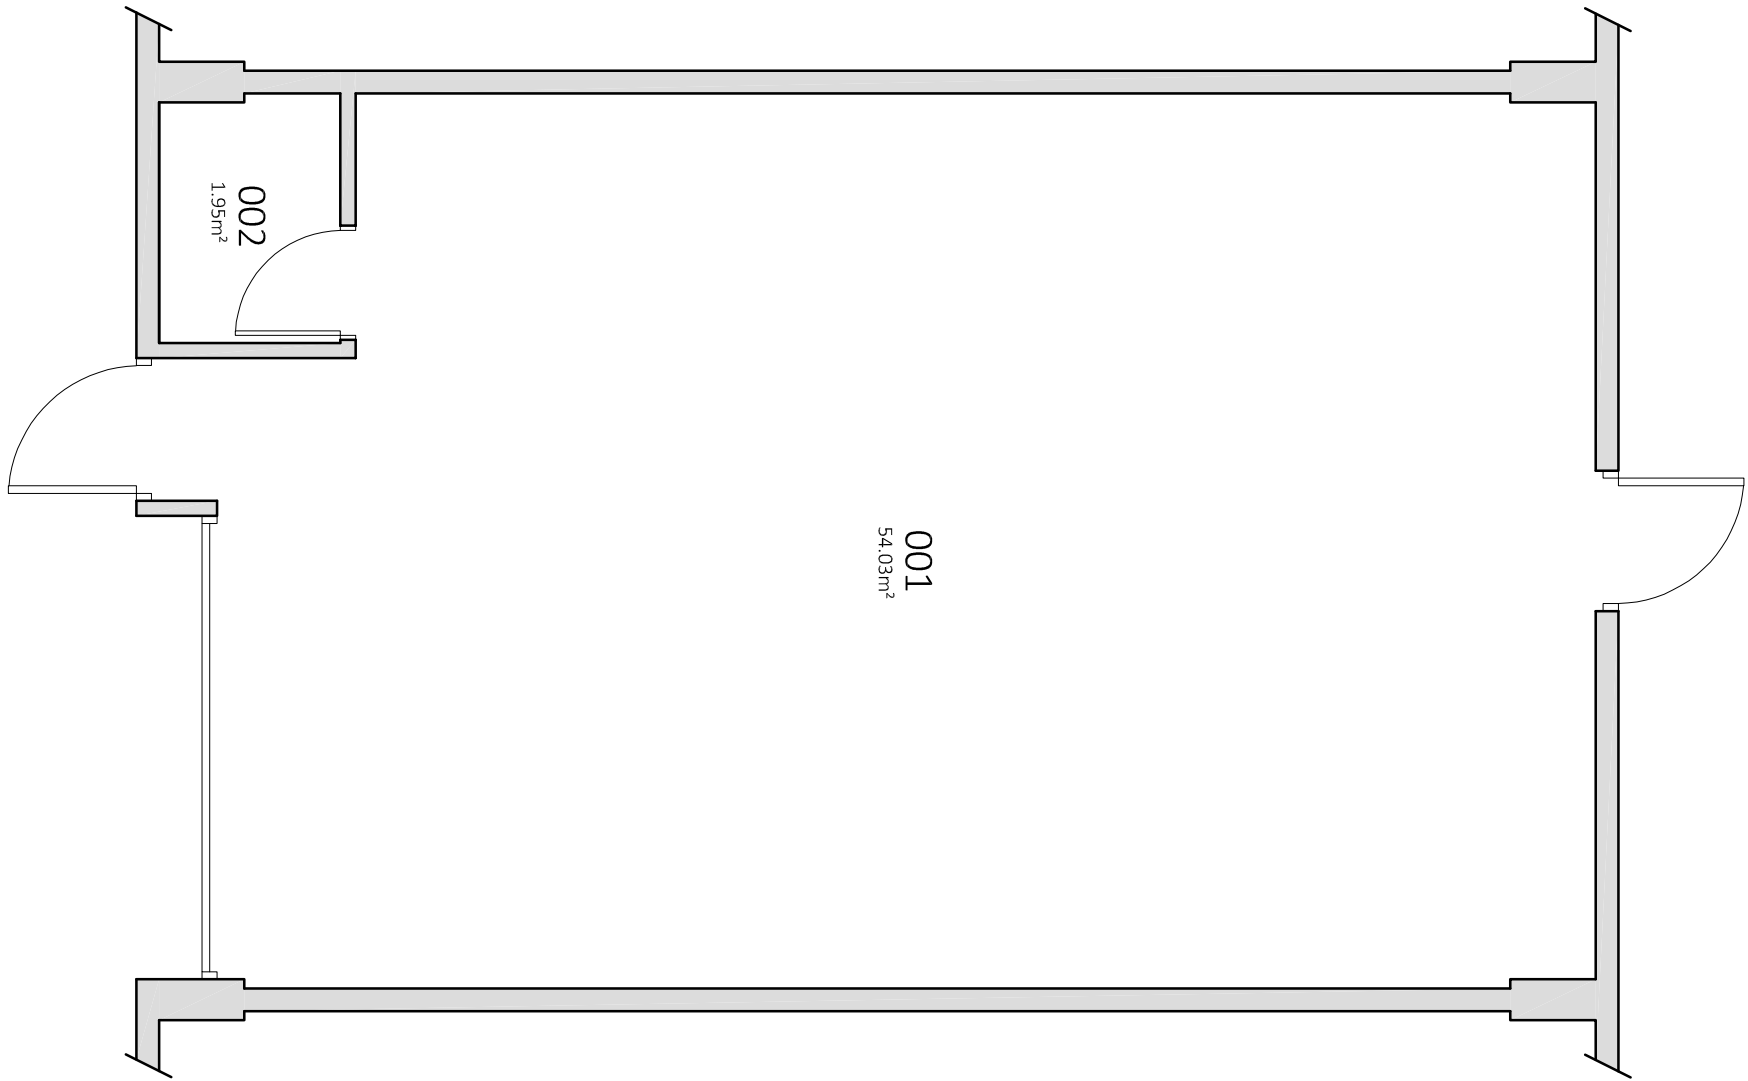

GIA - 56.31m²/606.12sqft
GEA - 61.13m²/658.00sqft

Revisions:

Rev	Date	Int	Description
-	----	-	-

DRAWING STATUS:
Information

Drawing No.
HD.4593.AR.01.00.120

Rev.

Client:	Milford Haven Port Authority	Scale:	1:50 @ A3
Project:	Estate Property Appraisal	Date:	13/10/2022
Title:	Havens Head Business Park Unit 6	Drawn:	WP
		Checked:	RW
		Approved:	-



HURLEY & DAVIES

12 Axis Court,
Riverside Business Park
Swansea, SA7 0AJ
TEL : 01792 791100
FAX : 01792 641110
contactus@hurleyanddaves.co.uk
www.hurleyanddaves.co.uk

206 High Street,
Blackwood, Caerphilly,
NP12 1AJ
TEL : 01495 225281

This drawing must not be scaled, figured dimensions and levels should be used. Any inaccuracies must be notified to the Contract Administrator.

THIS DRAWING IS COPYRIGHT