



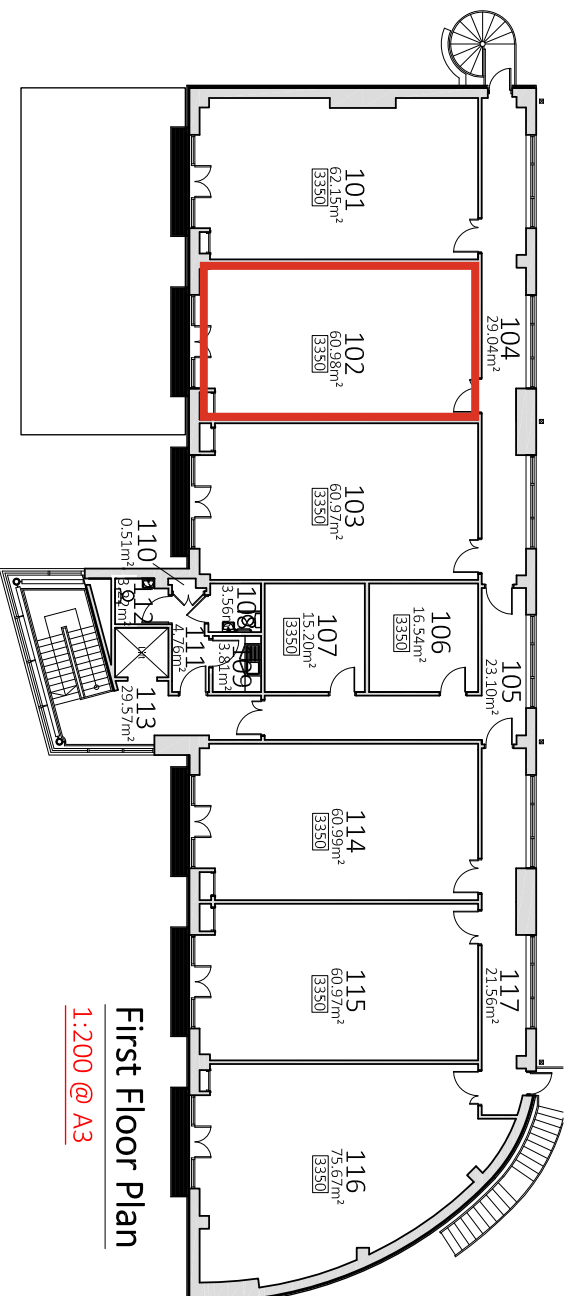

First Floor Plan

1:200 @ A3

GIA - 561.67m²/6045.77sqft
GEA - 607.91m²/6543.49sqft

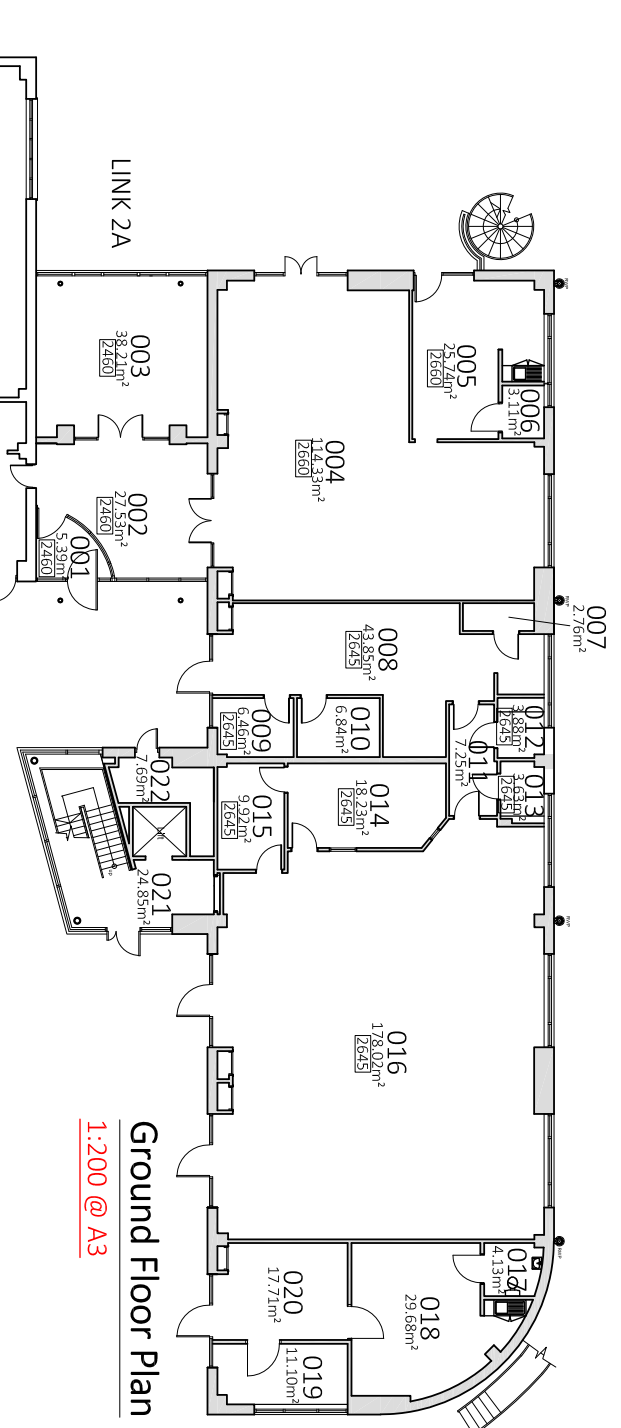

Ground Floor Plan

1:200 @ A3

GIA - 622.70m²/6702.69sqft
GEA - 665.12m²/7159.29sqft

Revisions:

Rev	Date	Description
-----	------	-------------

DRAWING STATUS:
Information

Drawing No.
HD.4693.AR.01.00.120

Rev.
-



HURLEY & DAVIES

12 Axis Court,
Riverside Business Park
Blackwood, Caerphilly,
NP23 1AU
TEL : 01792 791100
FAX : 01792 641110
contactus@hurleyanddaves.co.uk
www.hurleyanddaves.co.uk

206 High Street,
Blackwood, Caerphilly,
NP23 1AU
TEL : 01495 225281

This drawing must not be scaled. Figured dimensions and levels should be used. Any inaccuracies must be notified to the Contract Administrator.

THIS DRAWING IS COPYRIGHT

Client: Milford Haven Port Authority
Project: Estate Property Appraisal
Title: Havens Head Business Park
Cedar Court Building 2 & Link 2A

Scale: 1:200 @ A3
Date: 26/10/2022
Drawn: WP
Checked: RW
Approved: -