


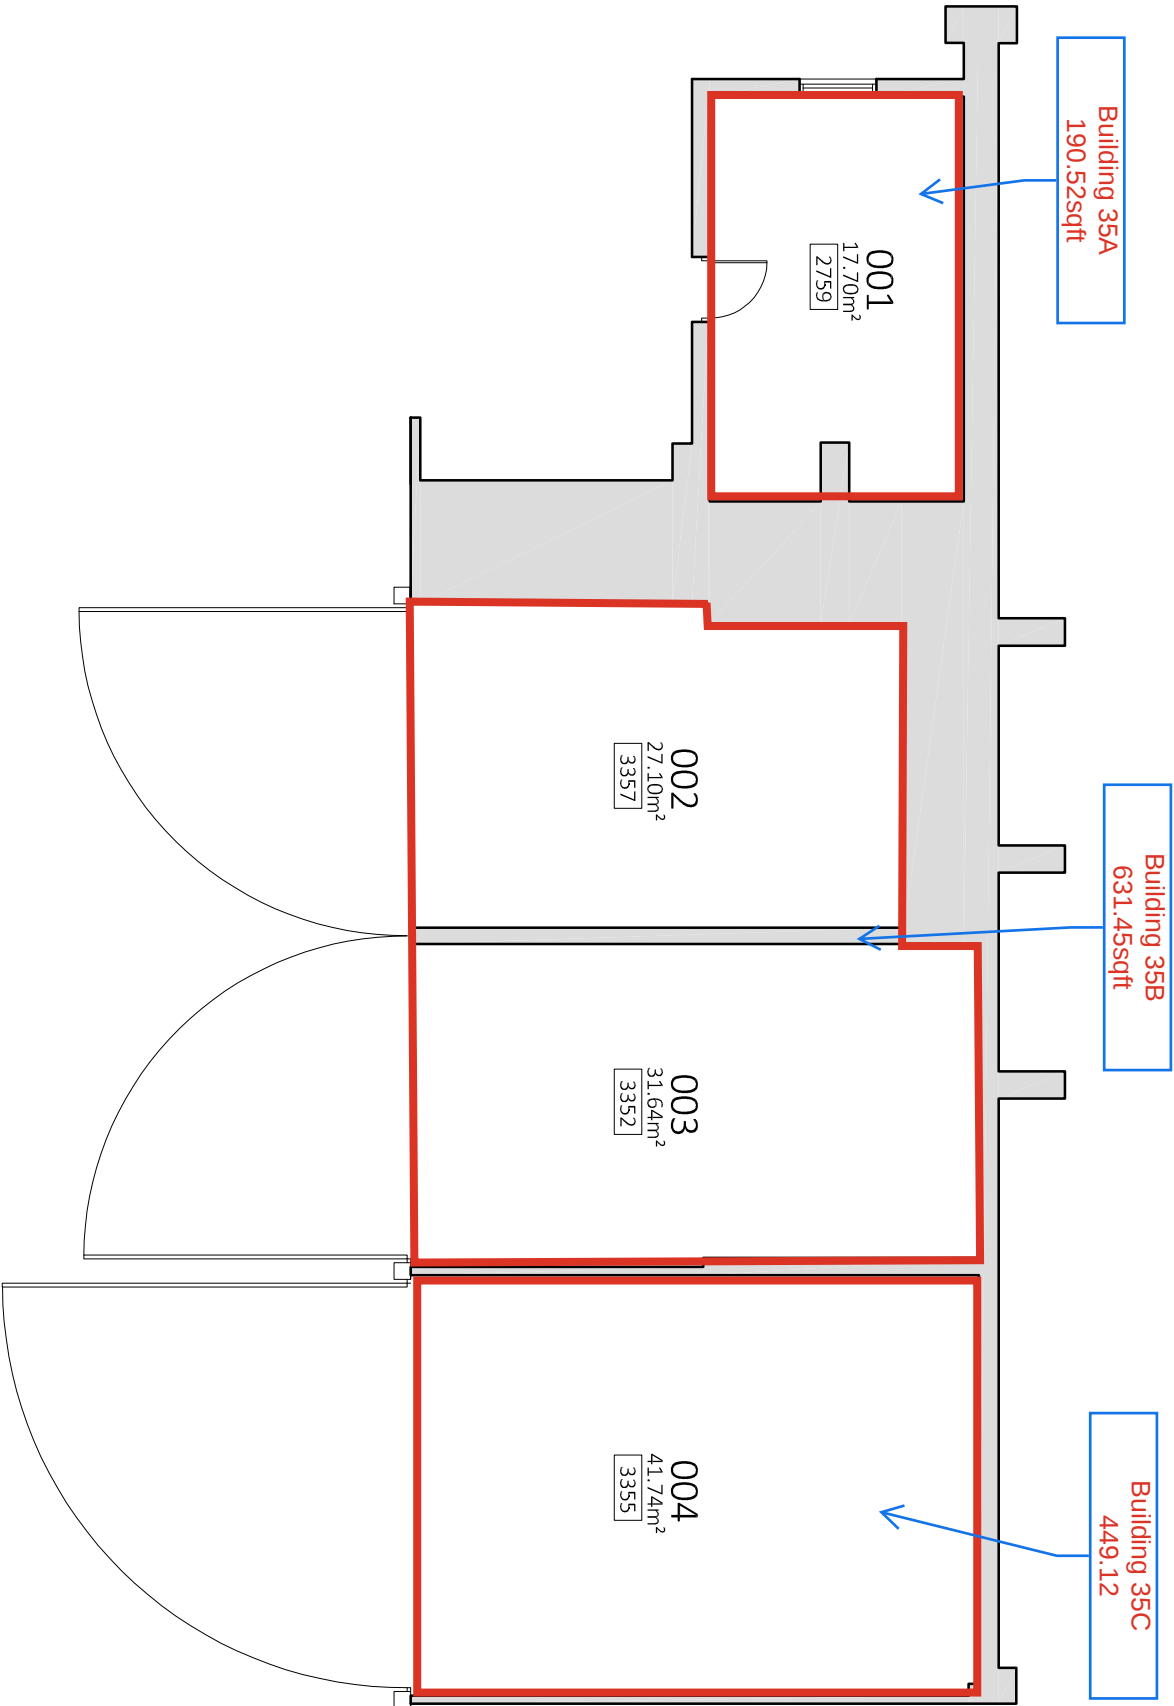

Floor Plan
1:100 @ A3

GIA - 136.54m²/1448.18sqft
GEA - 150.00m²/1614.59sqft

Revisions:

Rev	Date	Int	Description
-----	------	-----	-------------

12 Axis Court,
Riverside Business Park
Swansea, SA7 0AJ
TEL : 01792 791100
FAX : 01792 641110

contactus@hurleyanddaves.co.uk
www.hurleyanddaves.co.uk

206 High Street,
Blackwood, Caerphilly,
NP12 1AJ
TEL : 01495 225281

HURLEY & DAVIES



This drawing must not be scaled, figured dimensions and levels should be used. Any inaccuracies must be notified to the Contract Administrator.

THIS DRAWING IS COPYRIGHT

DRAWING STATUS:
Information

Drawing No.
HD.4593.AR.01.00.120

Rev.

Client: Milford Haven Port Authority
Project: Estate Property Appraisal
Title: Pembroke Port Gate 4
Building 35

Scale: 1:100 @ A3
Date: 13/10/2022
Drawn: BQ
Checked: RW
Approved: