


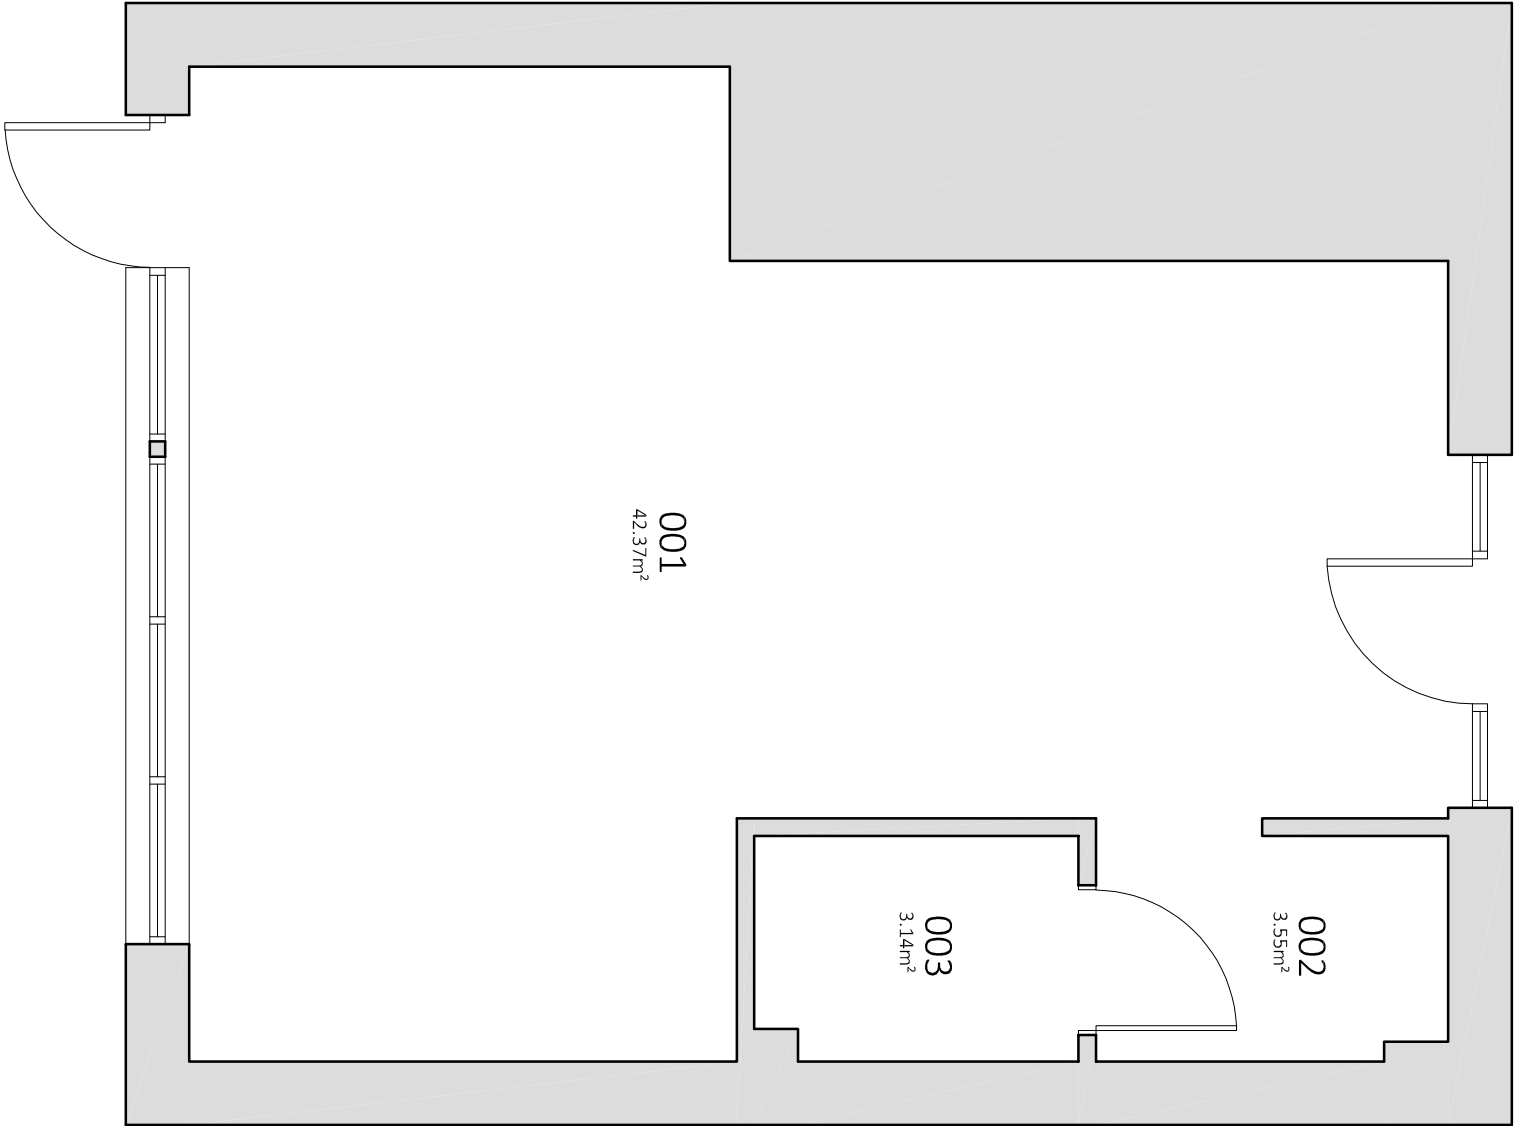

Floor Plan

1:50 @ A3

GIA - 49.87m²/536.8sqft
GEA - 68.0m²/731.95sqft

Revisions:

Rev	Date	Int	Description
-----	------	-----	-------------

12 Axis Court,
Riverside Business Park
Swansea, SA7 0AJ
TEL : 01792 791100
FAX : 01792 641110

NP12 1AJ

contactus@hurleyanddaves.co.uk

www.hurleyanddaves.co.uk

This drawing must not be scaled, figured dimensions and levels should be used. Any inaccuracies must be notified to the Contract Administrator.

THIS DRAWING IS COPYRIGHT

DRAWING STATUS:
Information

Drawing No.
HD.4593.AR.01.00.120

Rev,
-

Client: Milford Haven Port Authority
Project: Estate Property Appraisal
Title: Milford Waterfront
Vanguard House Unit 4

Scale: 1:50 @ A3
Date: 13/10/2022
Drawn: WP
Checked: RW
Approved: -



HURLEY & DAVIES