


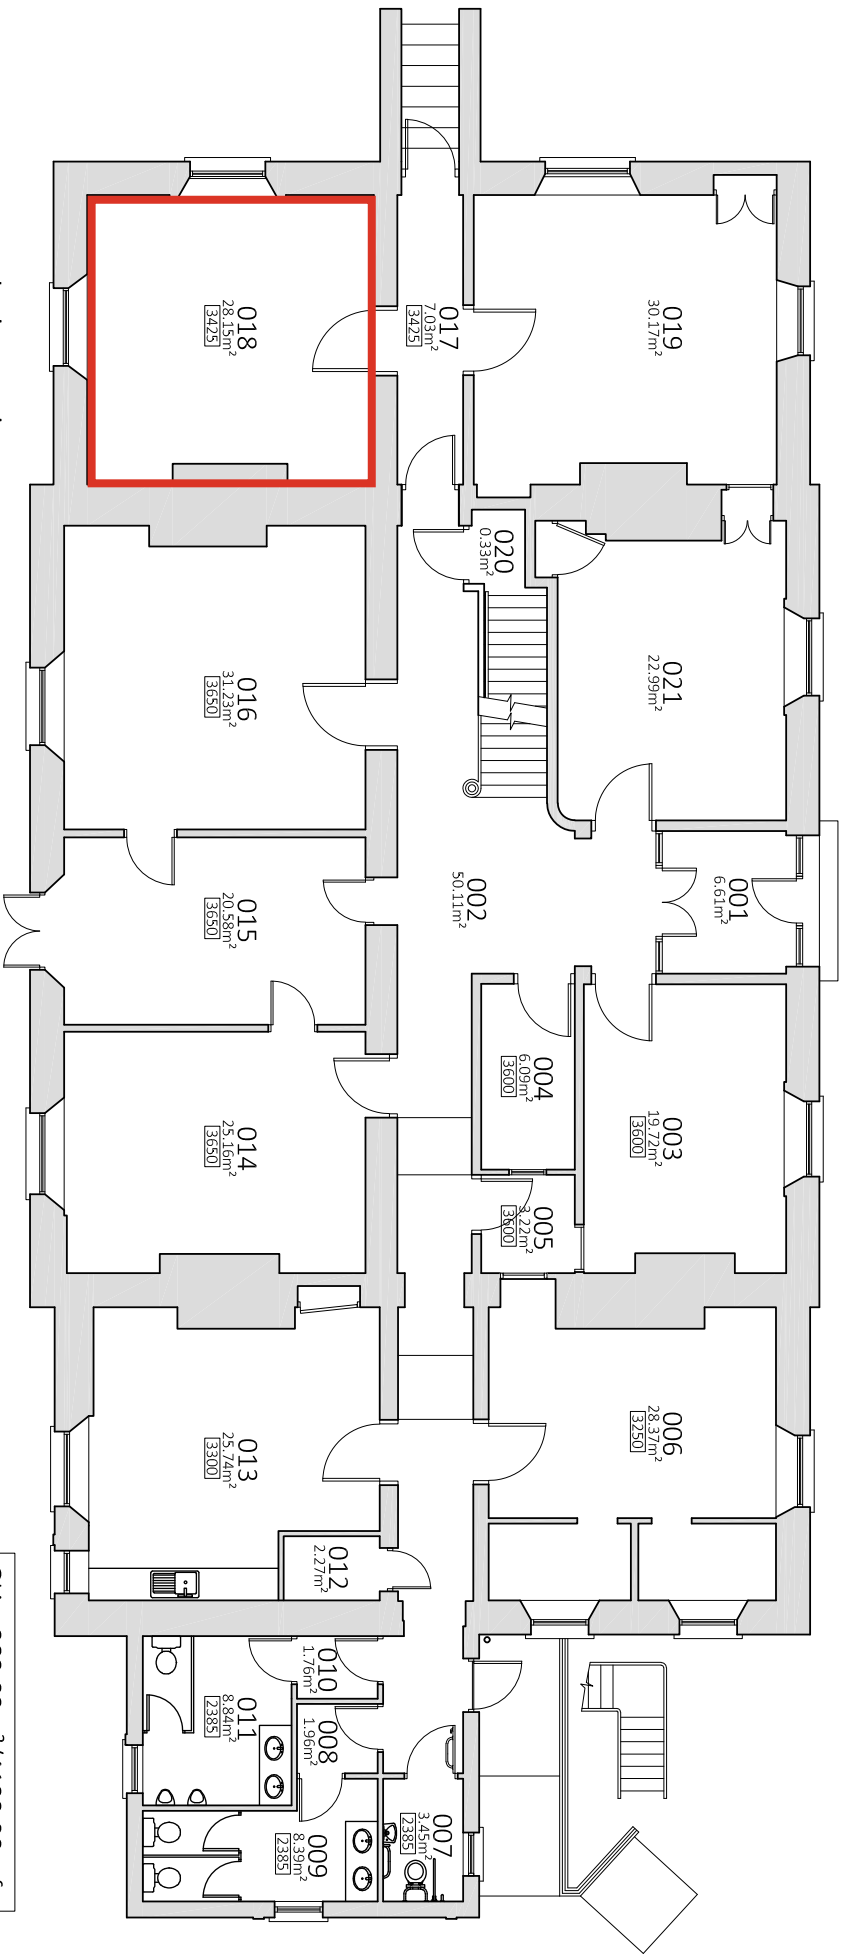

Ground Floor Plan

1:100 @ A3

GIA - 383.03m²/4122.90sqft
GEA - 435.26m²/4685.09sqft

Revisions:

Rev	Date	Int	Description
-	----	-	-

DRAWING STATUS
Information

Drawing No.
HD/4683/AR/01.00.121

Rev.

Client: Millford Haven Port Authority
Project: Estate Property Appraisal

Scale: 1:100 @ A3
Date: 18/11/2022

Title: Pembroke Dock
Pier House

Drawn: BQ
Checked: RW

Approved:



HURLEY & DAVIES

This drawing must not be scaled. Figured dimensions and levels should be used. Any inaccuracies must be notified to the Contract Administrator.

THIS DRAWING IS COPYRIGHT

12 Axis Court,
Riverside Business Park
Blackwood, Caerphilly,
NP12 1AU
TEL: 01792 791100
FAX: 01792 641110
contactus@hurleyanddaves.co.uk
www.hurleyanddaves.co.uk

206 High Street,
Blackwood, Caerphilly,
NP12 1AU
TEL: 01495 225281