



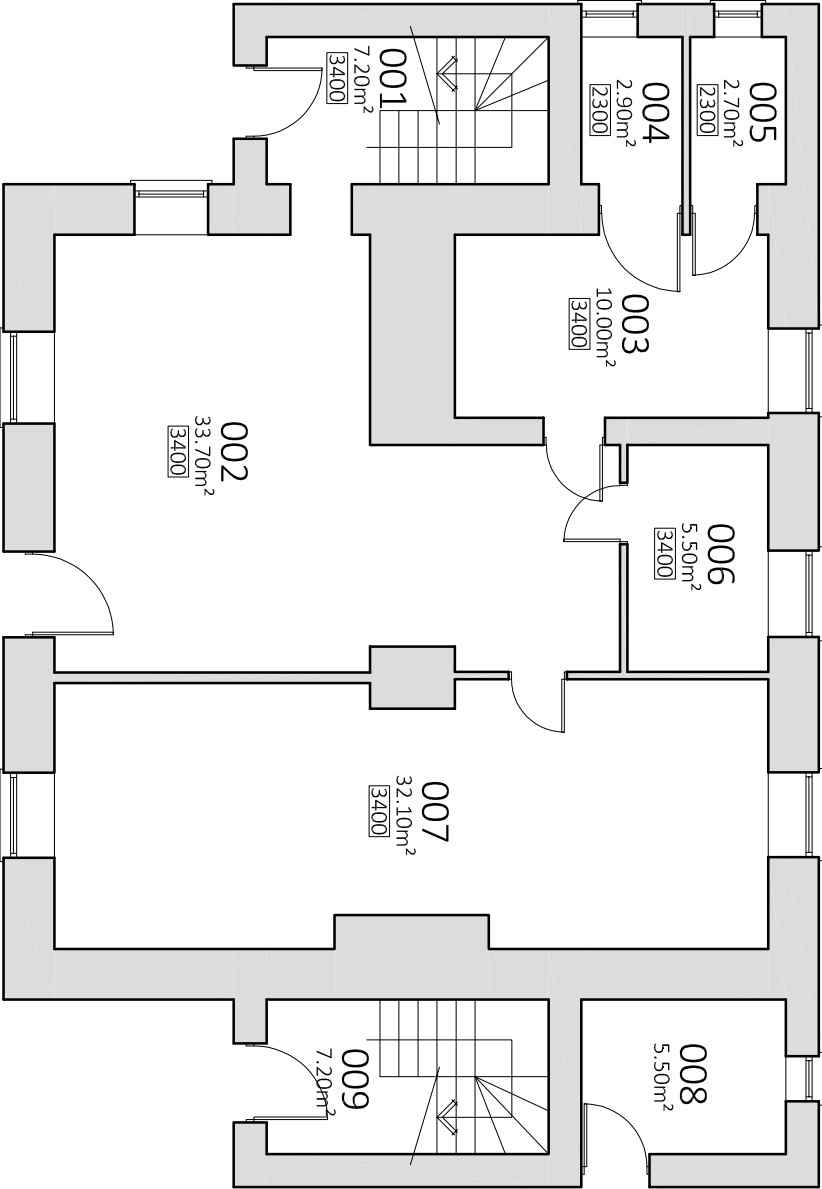

Ground Floor Plan

1:100 @ A3

GIA - 125.47m²/1350.55sqft
GEA - 153.89m²/1656.46sqft

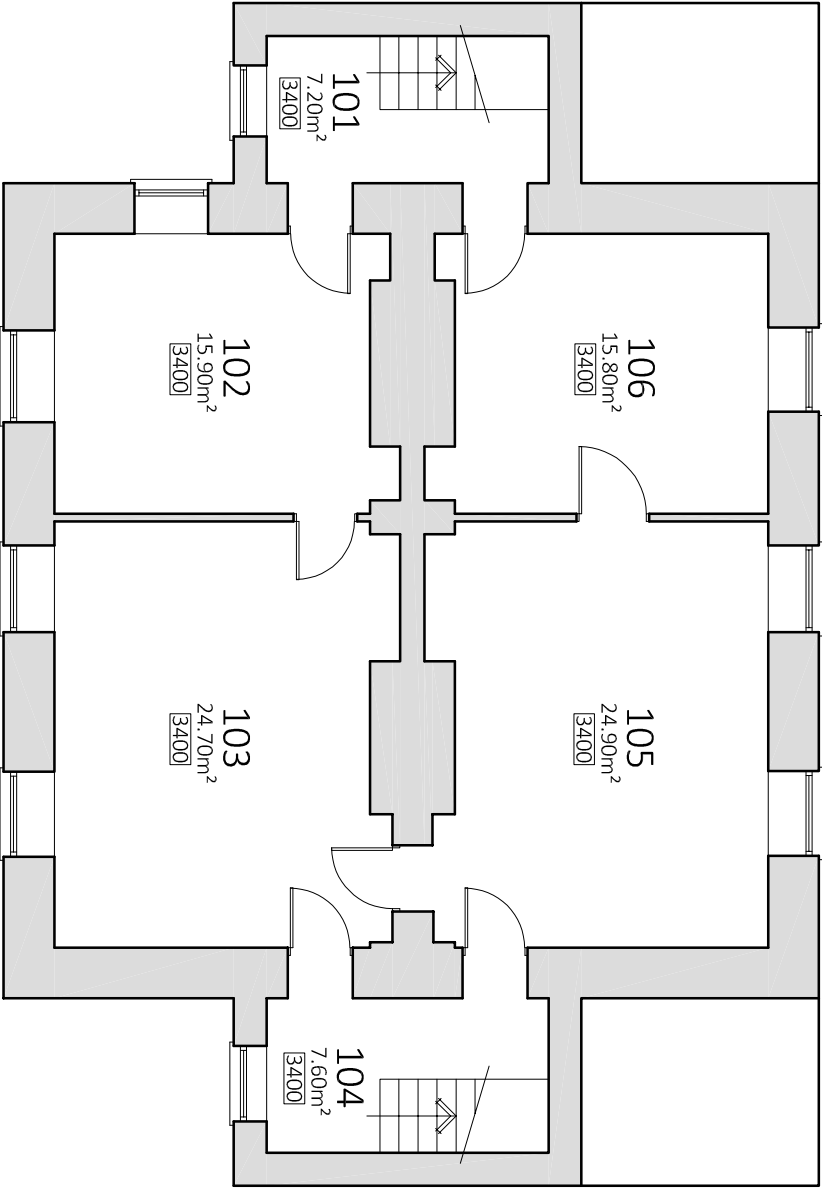

First Floor Plan

1:100 @ A3

GIA - 109.06m²/1173.91sqft
GEA - 138.63m²/1492.20sqft



HURLEY & DAVIES

This drawing must not be scaled, figured dimensions and levels should be used. Any inaccuracies must be notified to the Contract Administrator.

THIS DRAWING IS COPYRIGHT

Revisions:

Rev	Date	Int	Description
-	----	-	-

DRAWING STATUS:
Information

Drawing No.
HD.4593.AR.01.00.120

Rev.
-

Client: Milford Haven Port Authority
Project: Estate Property Appraisal
Title: Pembroke Port Guardhouse

Scale: 1:100 @ A3
Date: 03/11/2022
Drawn: CAD
Checked: RW
Approved: